



KEY

- ⊙ JUNCTION BOX
- ⊙ GLOBE LIGHT
- ⊙ DOWNLIGHT
- ⊙ WALL MOUNTED LIGHT
- ⊙ ATTIC LIGHT
- ⊙ HEAT LAMP
- ⊙ LIGHT
- ⊙ EYEBALL LIGHT
- ⊙ SMOKE DETECTOR
- ⊙ INTERCOM
- ⊙ TELEPHONE
- ⊙ TELEVISION
- ⊙ HOSE RIB
- ⊙ EXHAUST FAN
- ⊙ THERMOSTAT
- ⊙ HUMIDISTAT
- ⊙ OUTLET BELOW COUNTER
- ⊙ 220 V. OUTLET

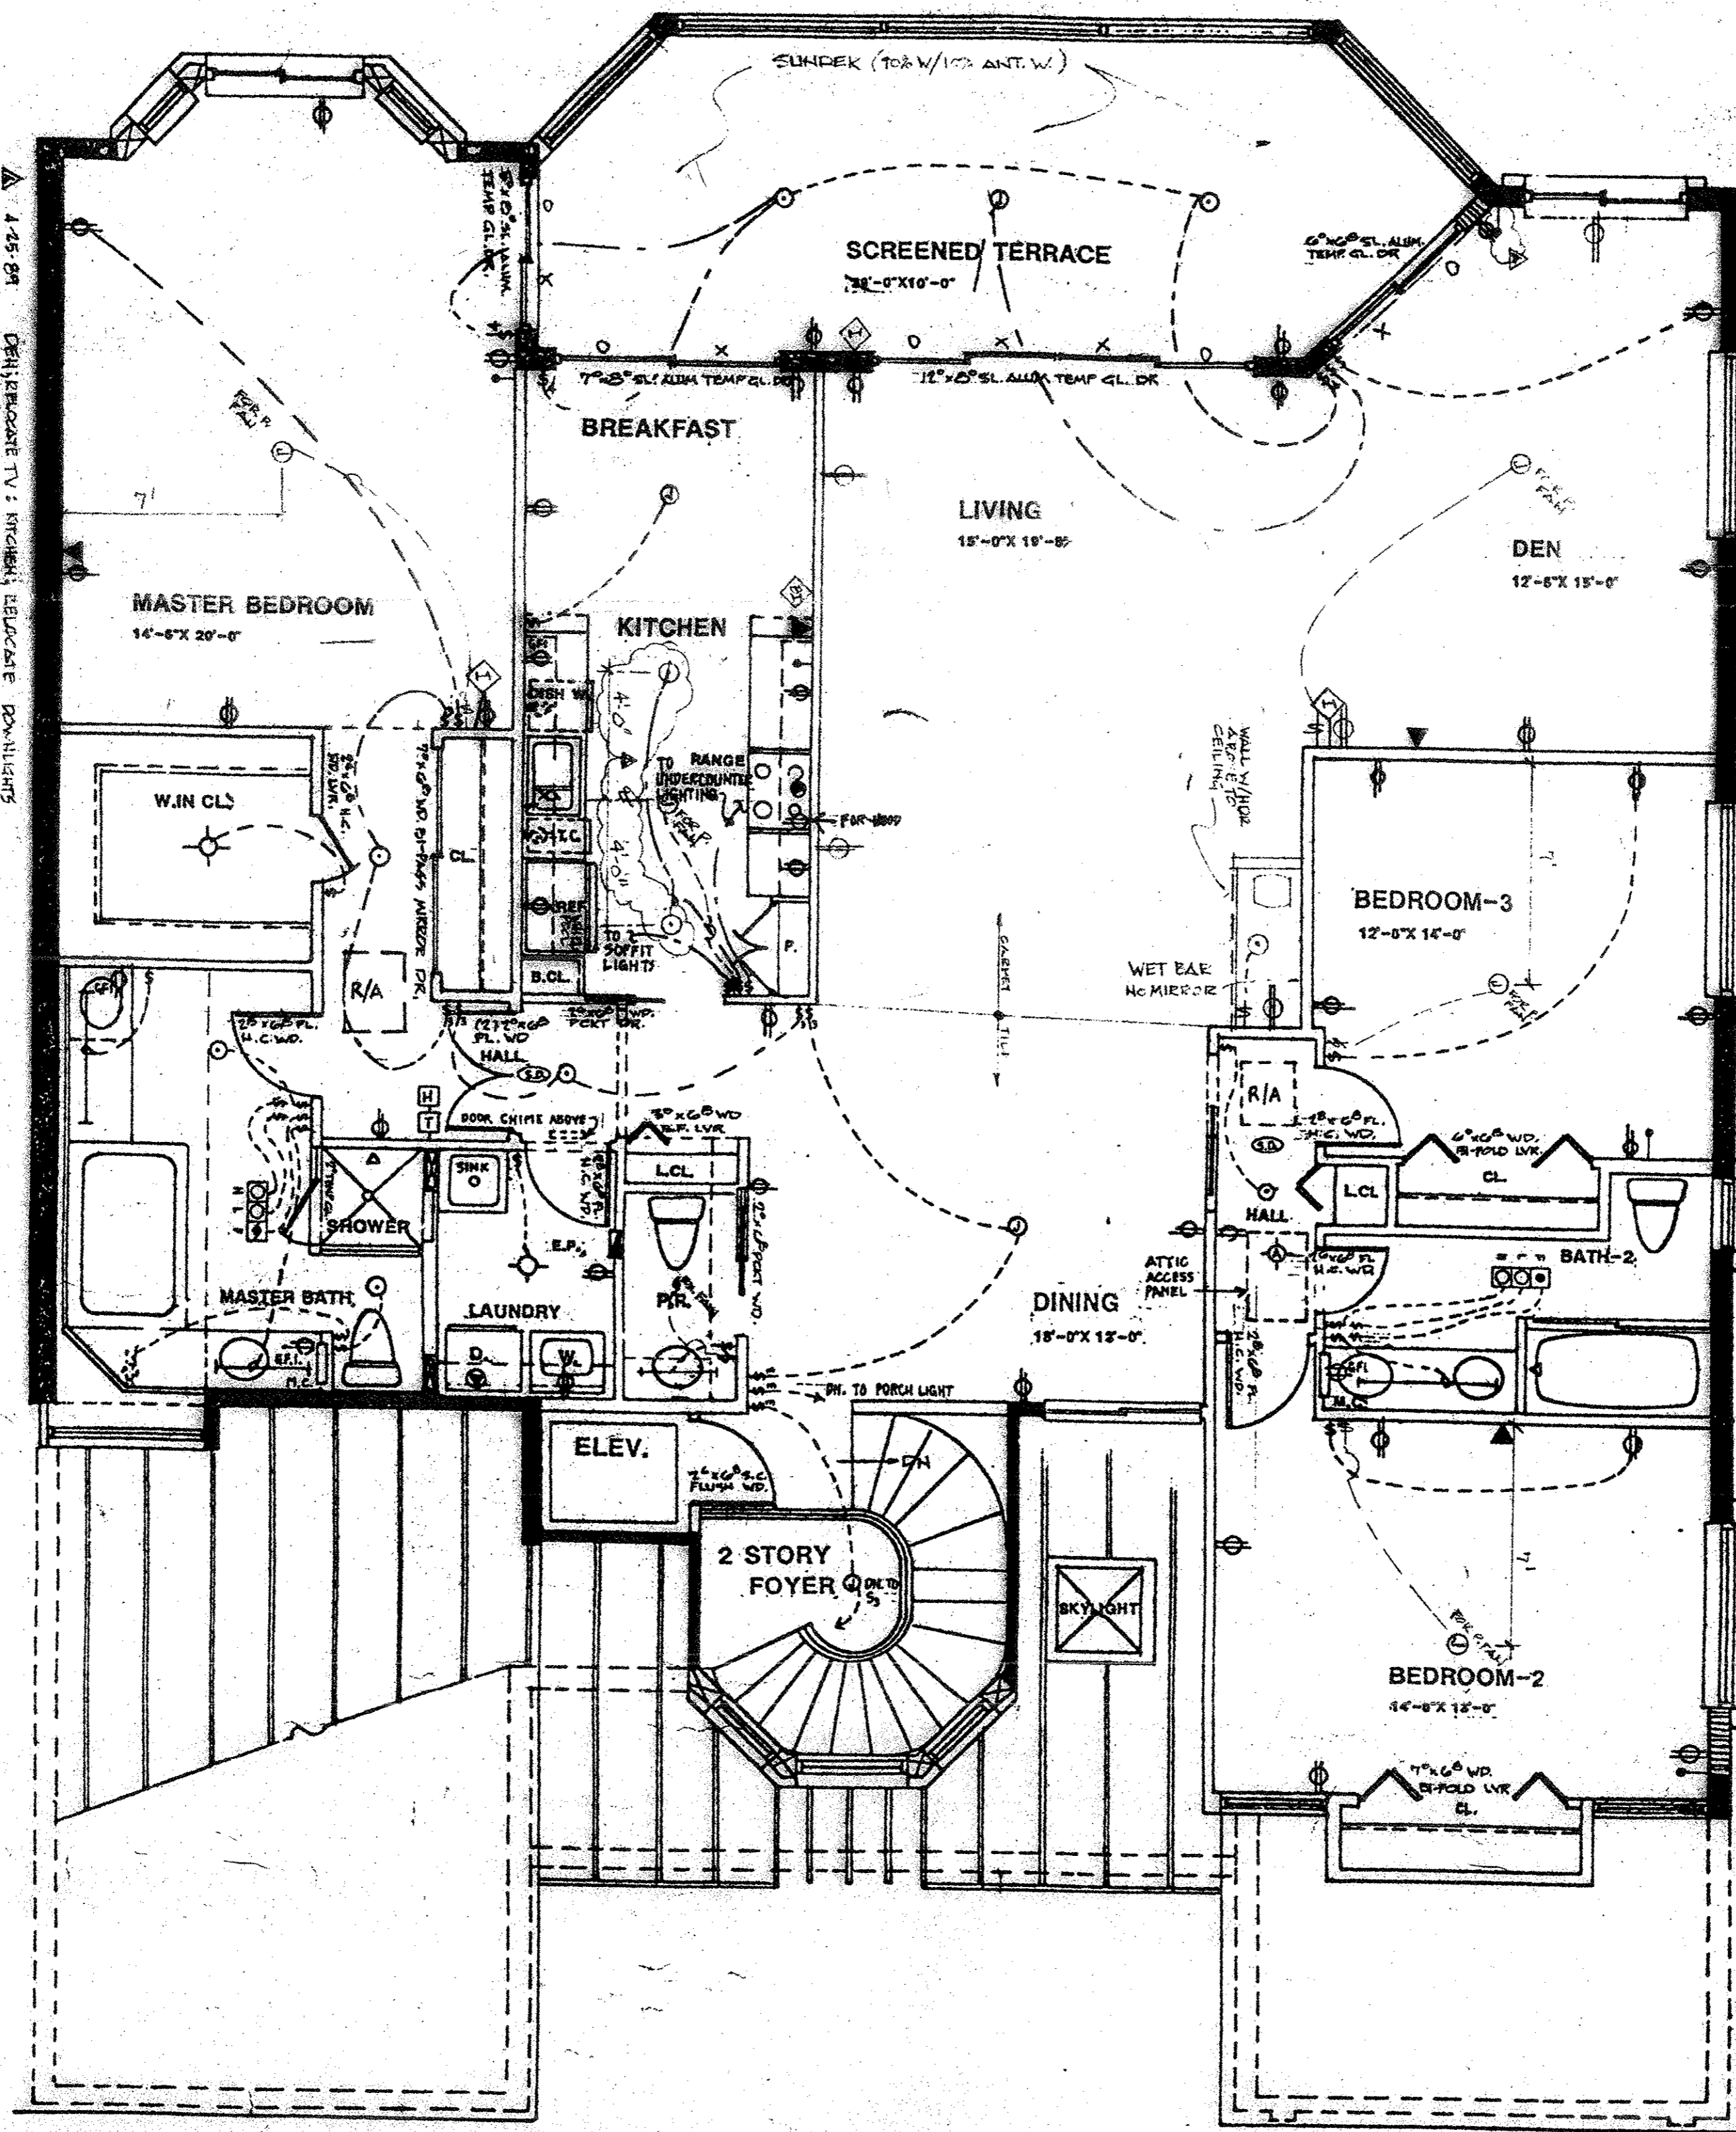

SECOND FLOOR PLAN

1/4" = 1'-0"

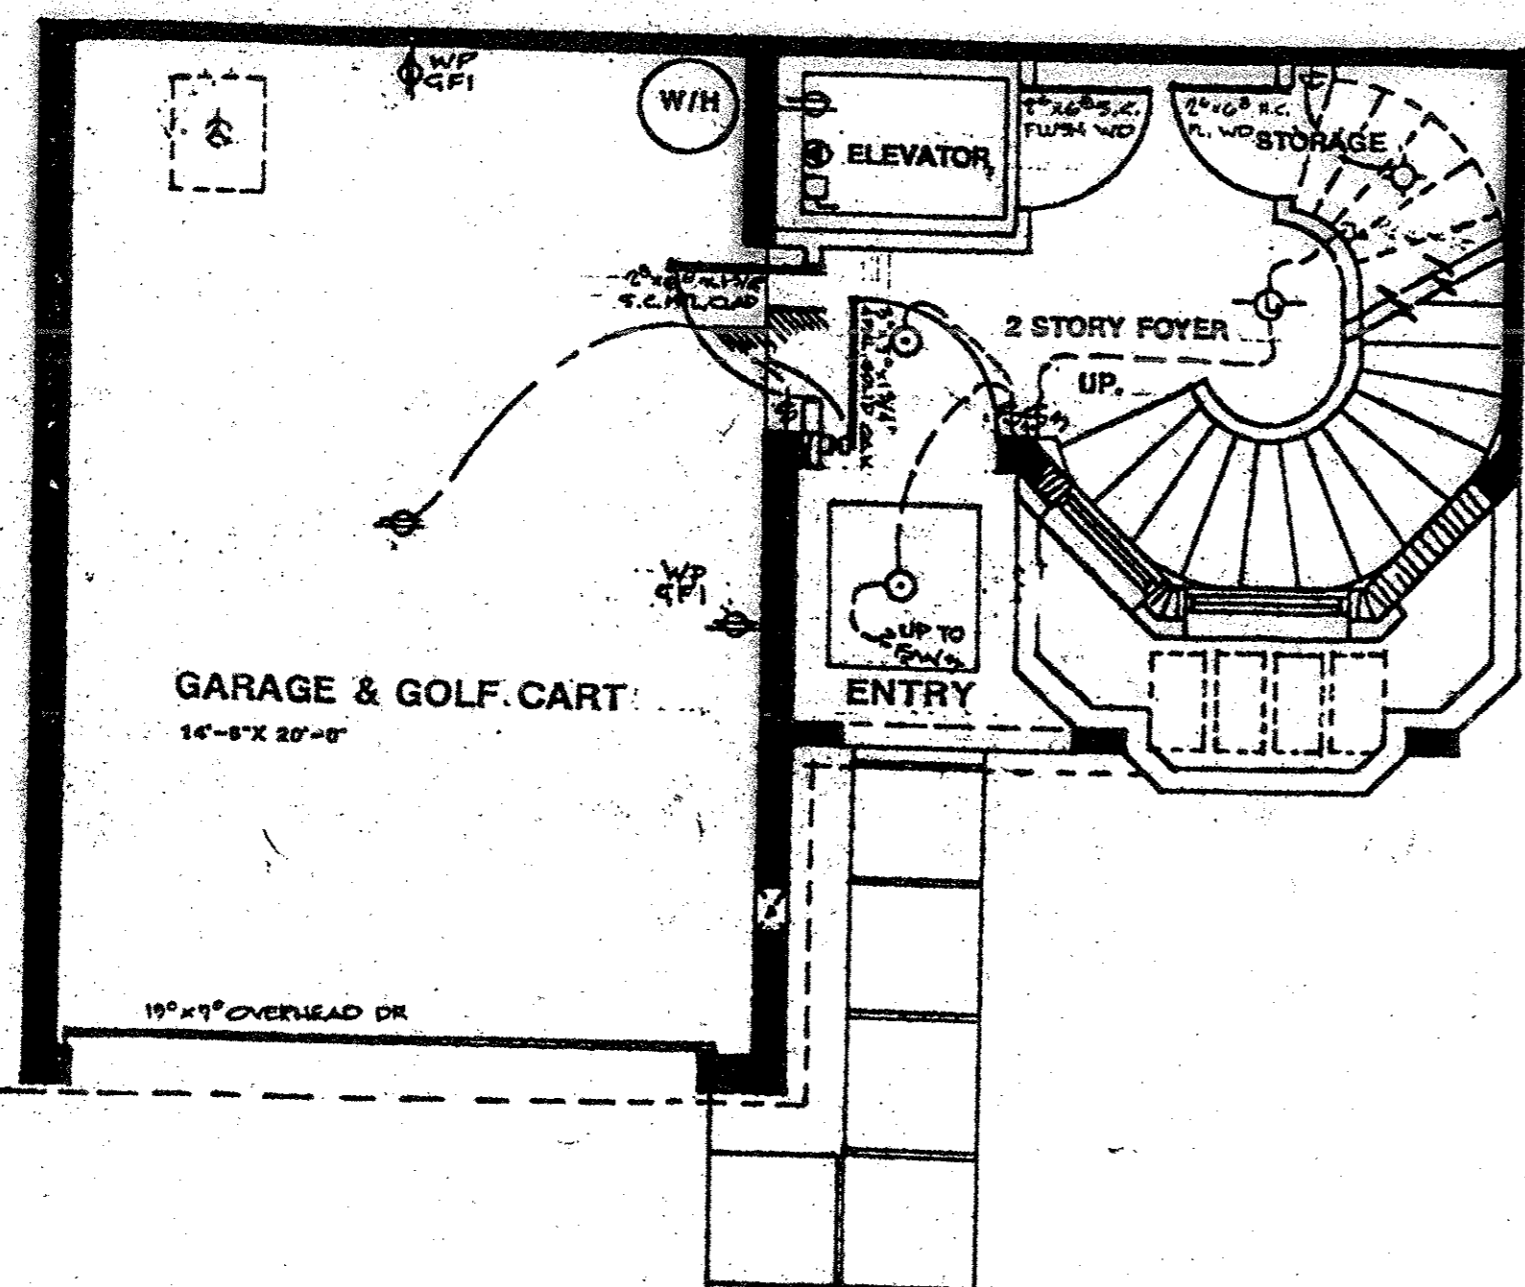

GROUND FLOOR PLAN

SCALE: 1/4" = 1'-0"


LAKE #5022
 ISSUED FOR OFFICE REVIEW 4-25-89
 PREPARED FOR FINAL CONSTRUCTION LOCATION
 Robert Swedroe

11/14/89
 RECEIVED
 NOV 08 1989
 TOWN OF JUPITER
 BUILDING DIV.

HARBOR HOME III

DATE	11/14/89
SCALE	1/4" = 1'-0"
NO. OF COPIES	8, 533
PROJECT	LA-1

ROBERT M. SWEDROE
 ARCHITECTS PLANNERS
 1874 MERIDIAN AVE. MIAMI BEACH, FLA.
 PHONE 875-8808 A.I.A. - P.A.

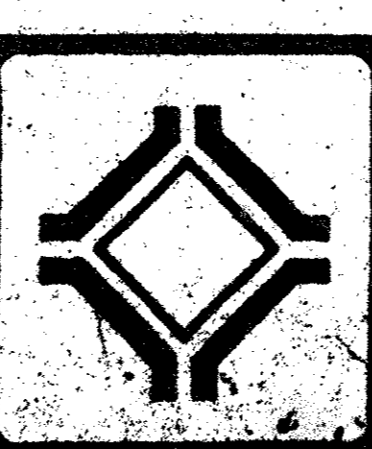

ADMIRALS COVE
 JUPITER FLORIDA
